
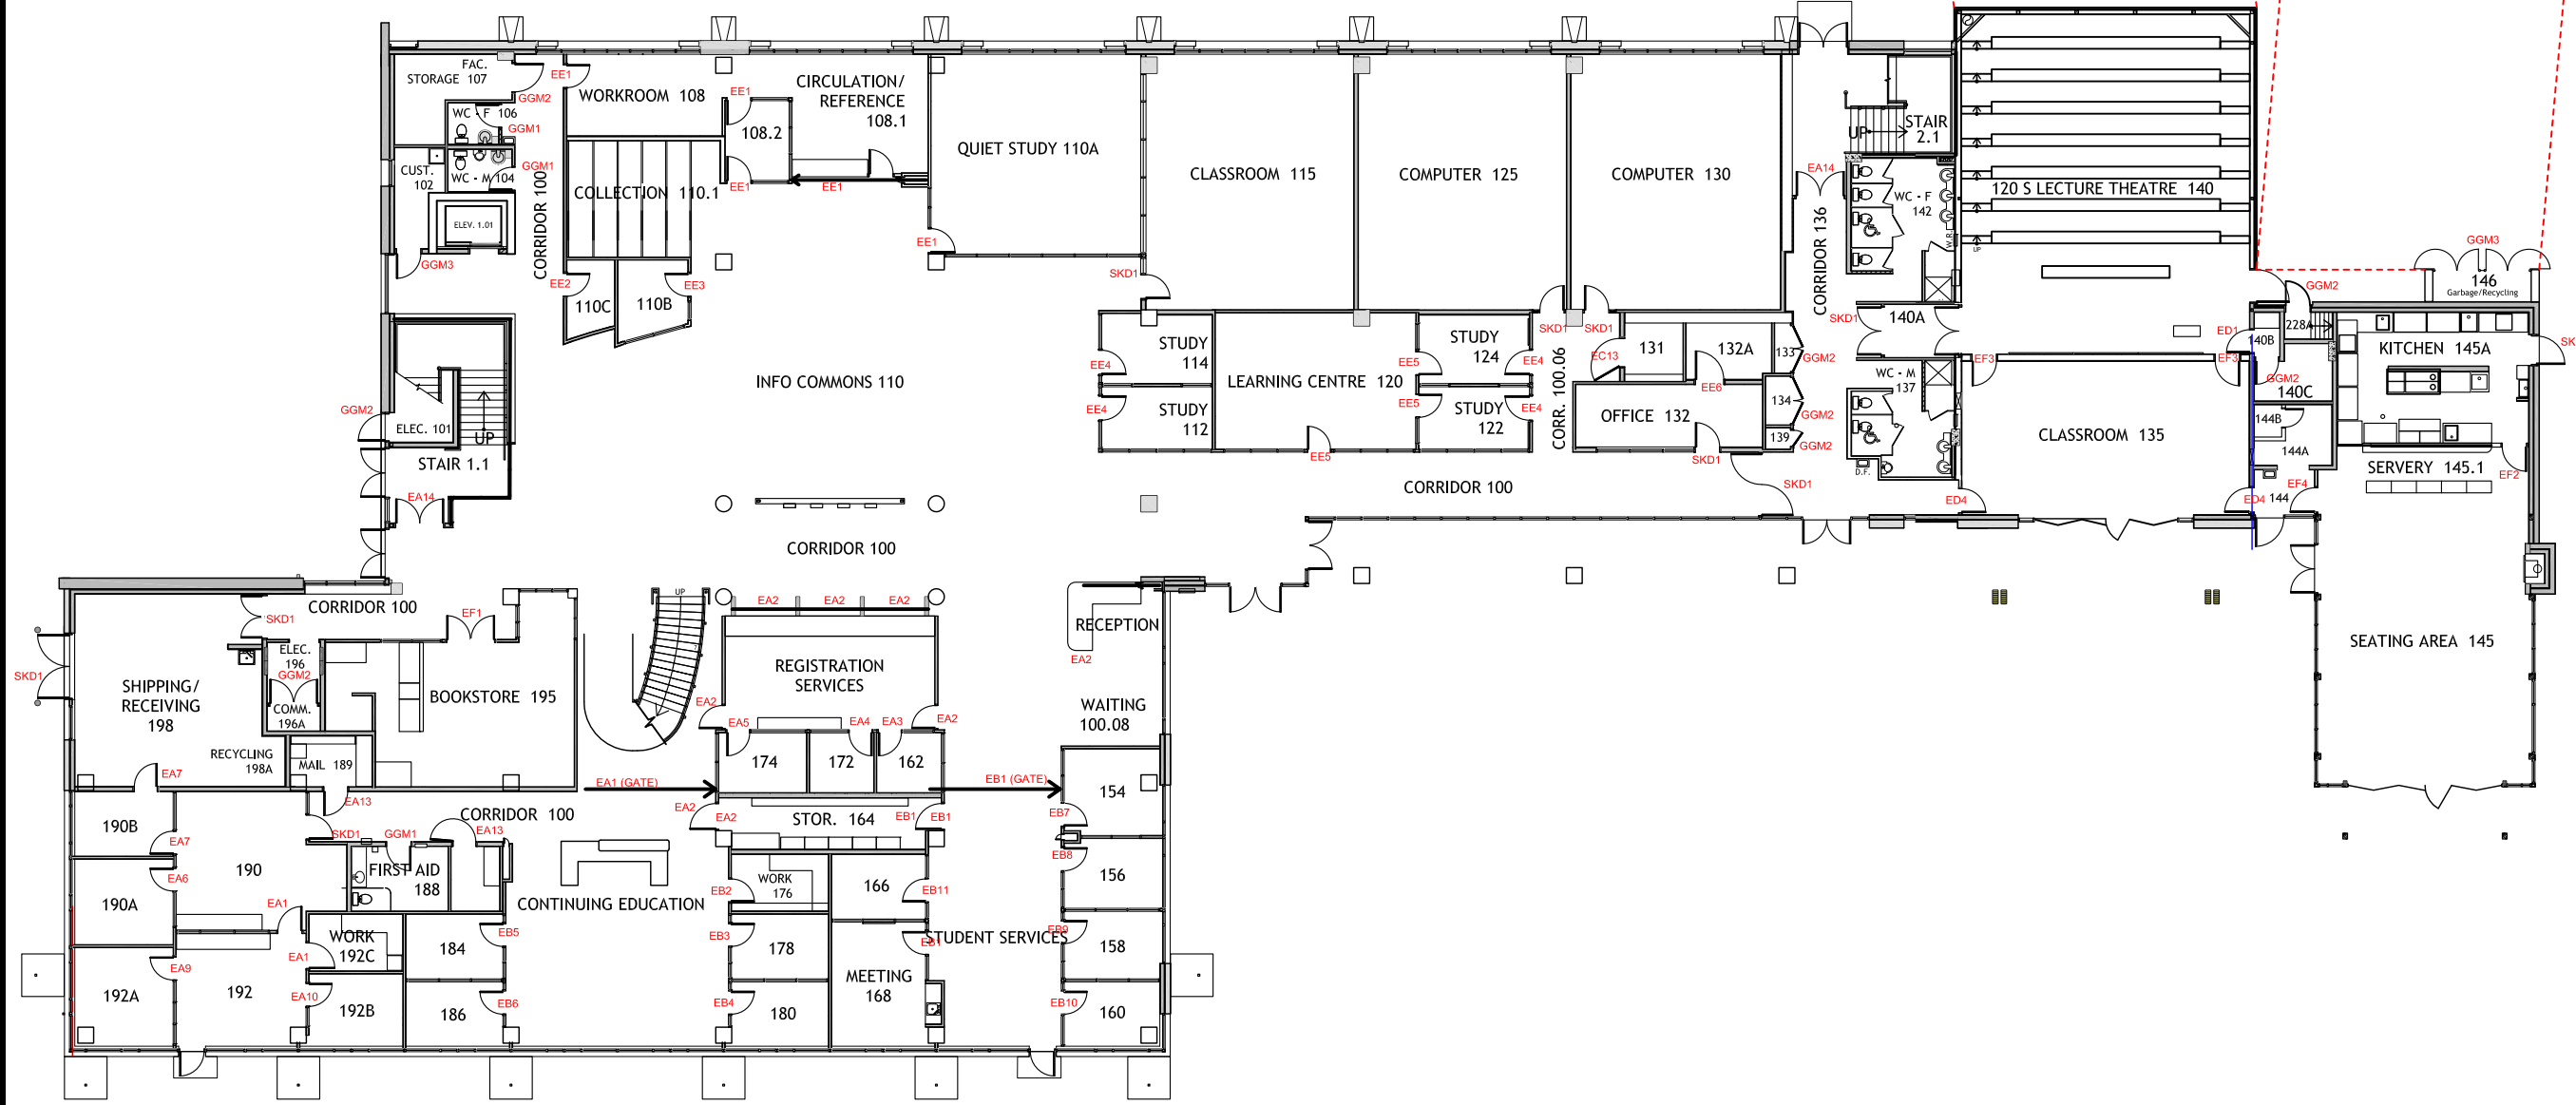
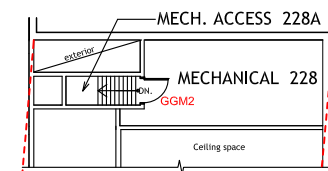


SERVICE BUILDING #701

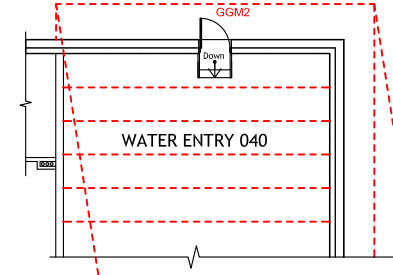

BUILDING NAME AND NUMBER
**COWICHAN CAMPUS
 BLDG 700**

FLOOR
FIRST FLOOR

DRAWING NAME
ARCHITECTURAL

REVISION DATE
19-MAY-2011

SCALE NTS	PAGE NUMBER 700.1
--------------	----------------------