


KEYING

- △ -STRIKE ONLY
- -CARD READER

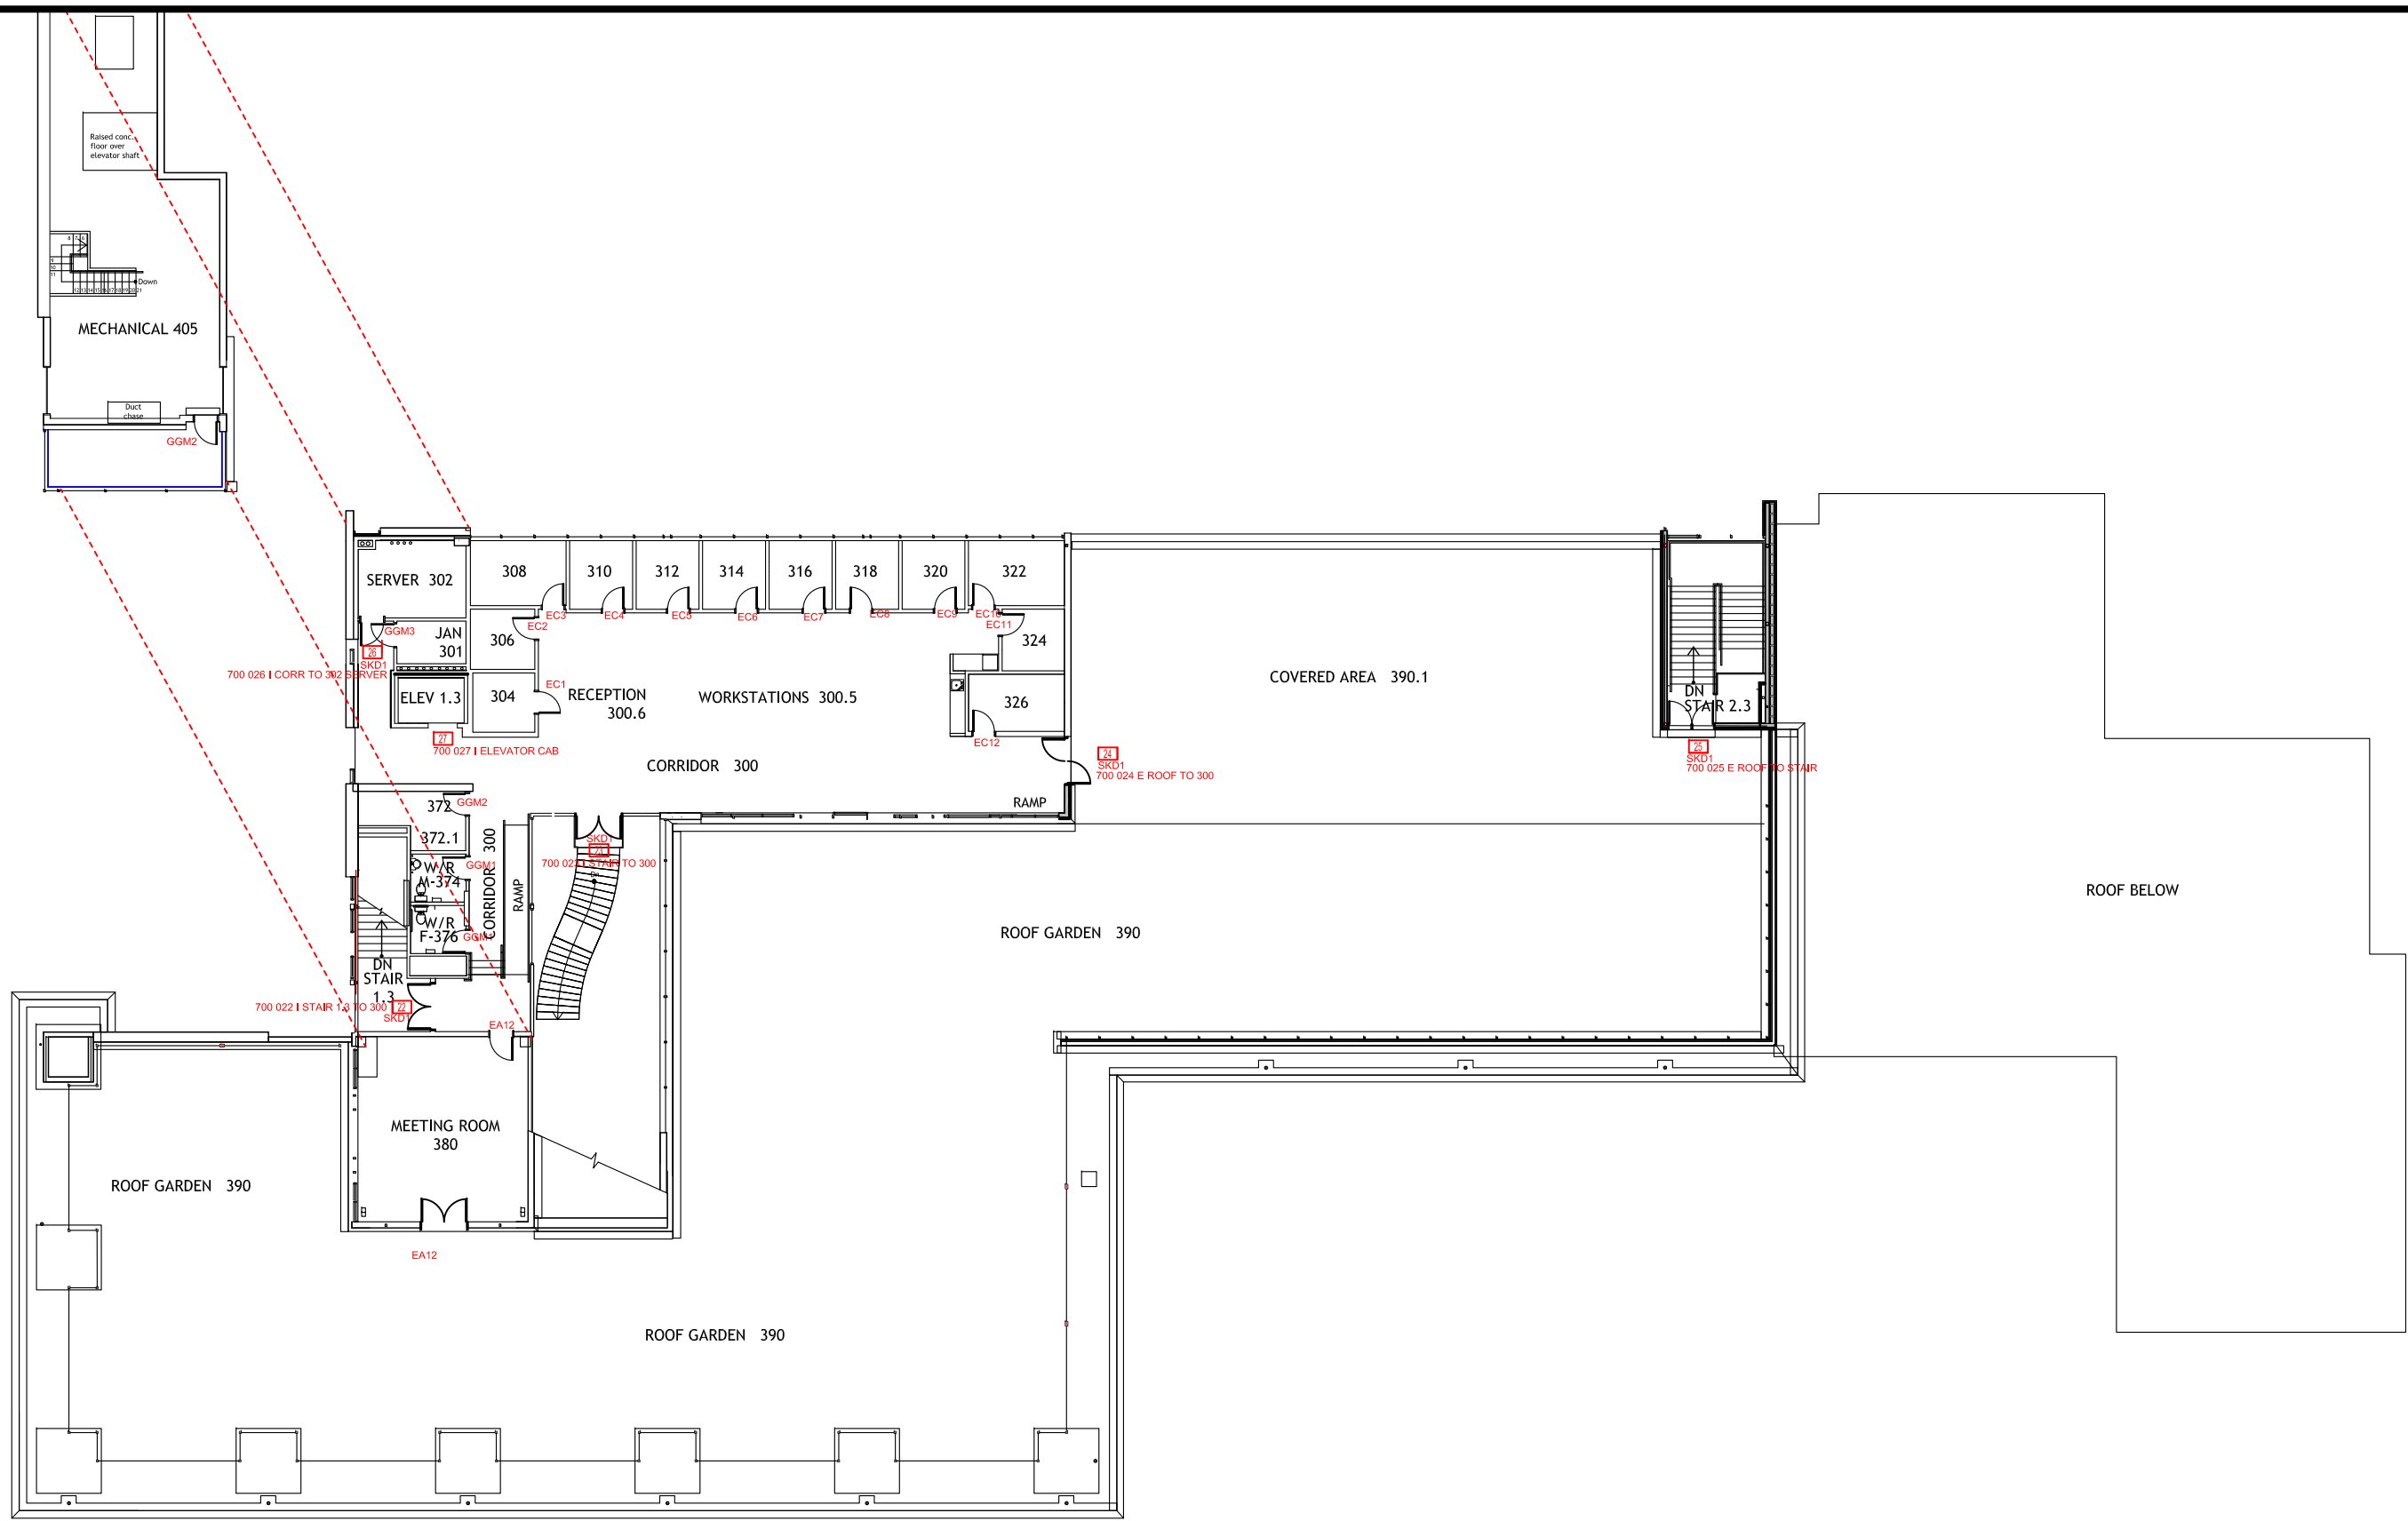

BUILDING NAME AND NUMBER
**COWICHAN CAMPUS
 BLDG 700**

FLOOR
THIRD FLOOR

DRAWING NAME
ARCHITECTURAL

REVISION DATE
04-FEB-2011

SCALE 1:300	PAGE NUMBER 700.3
-----------------------	-----------------------------