


SECOND FLOOR  
 AREA = 470.9m<sup>2</sup>  
 TOTAL AREA = 1,170.9m<sup>2</sup>

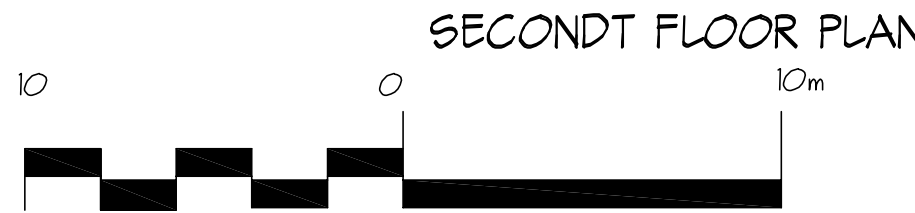

SECONDT FLOOR PLAN

SCHEMATIC DESIGN




SK-03


INTERNATIONAL CENTRE FOR SURGEON STUDIES  
 CHERNOFF THOMPSON ARCHITECTS

DRAWN = CC/M/J  
 PROJECT NO. = 2803.0

SCALE = 1:200  
 DATE = 25 SEP 08

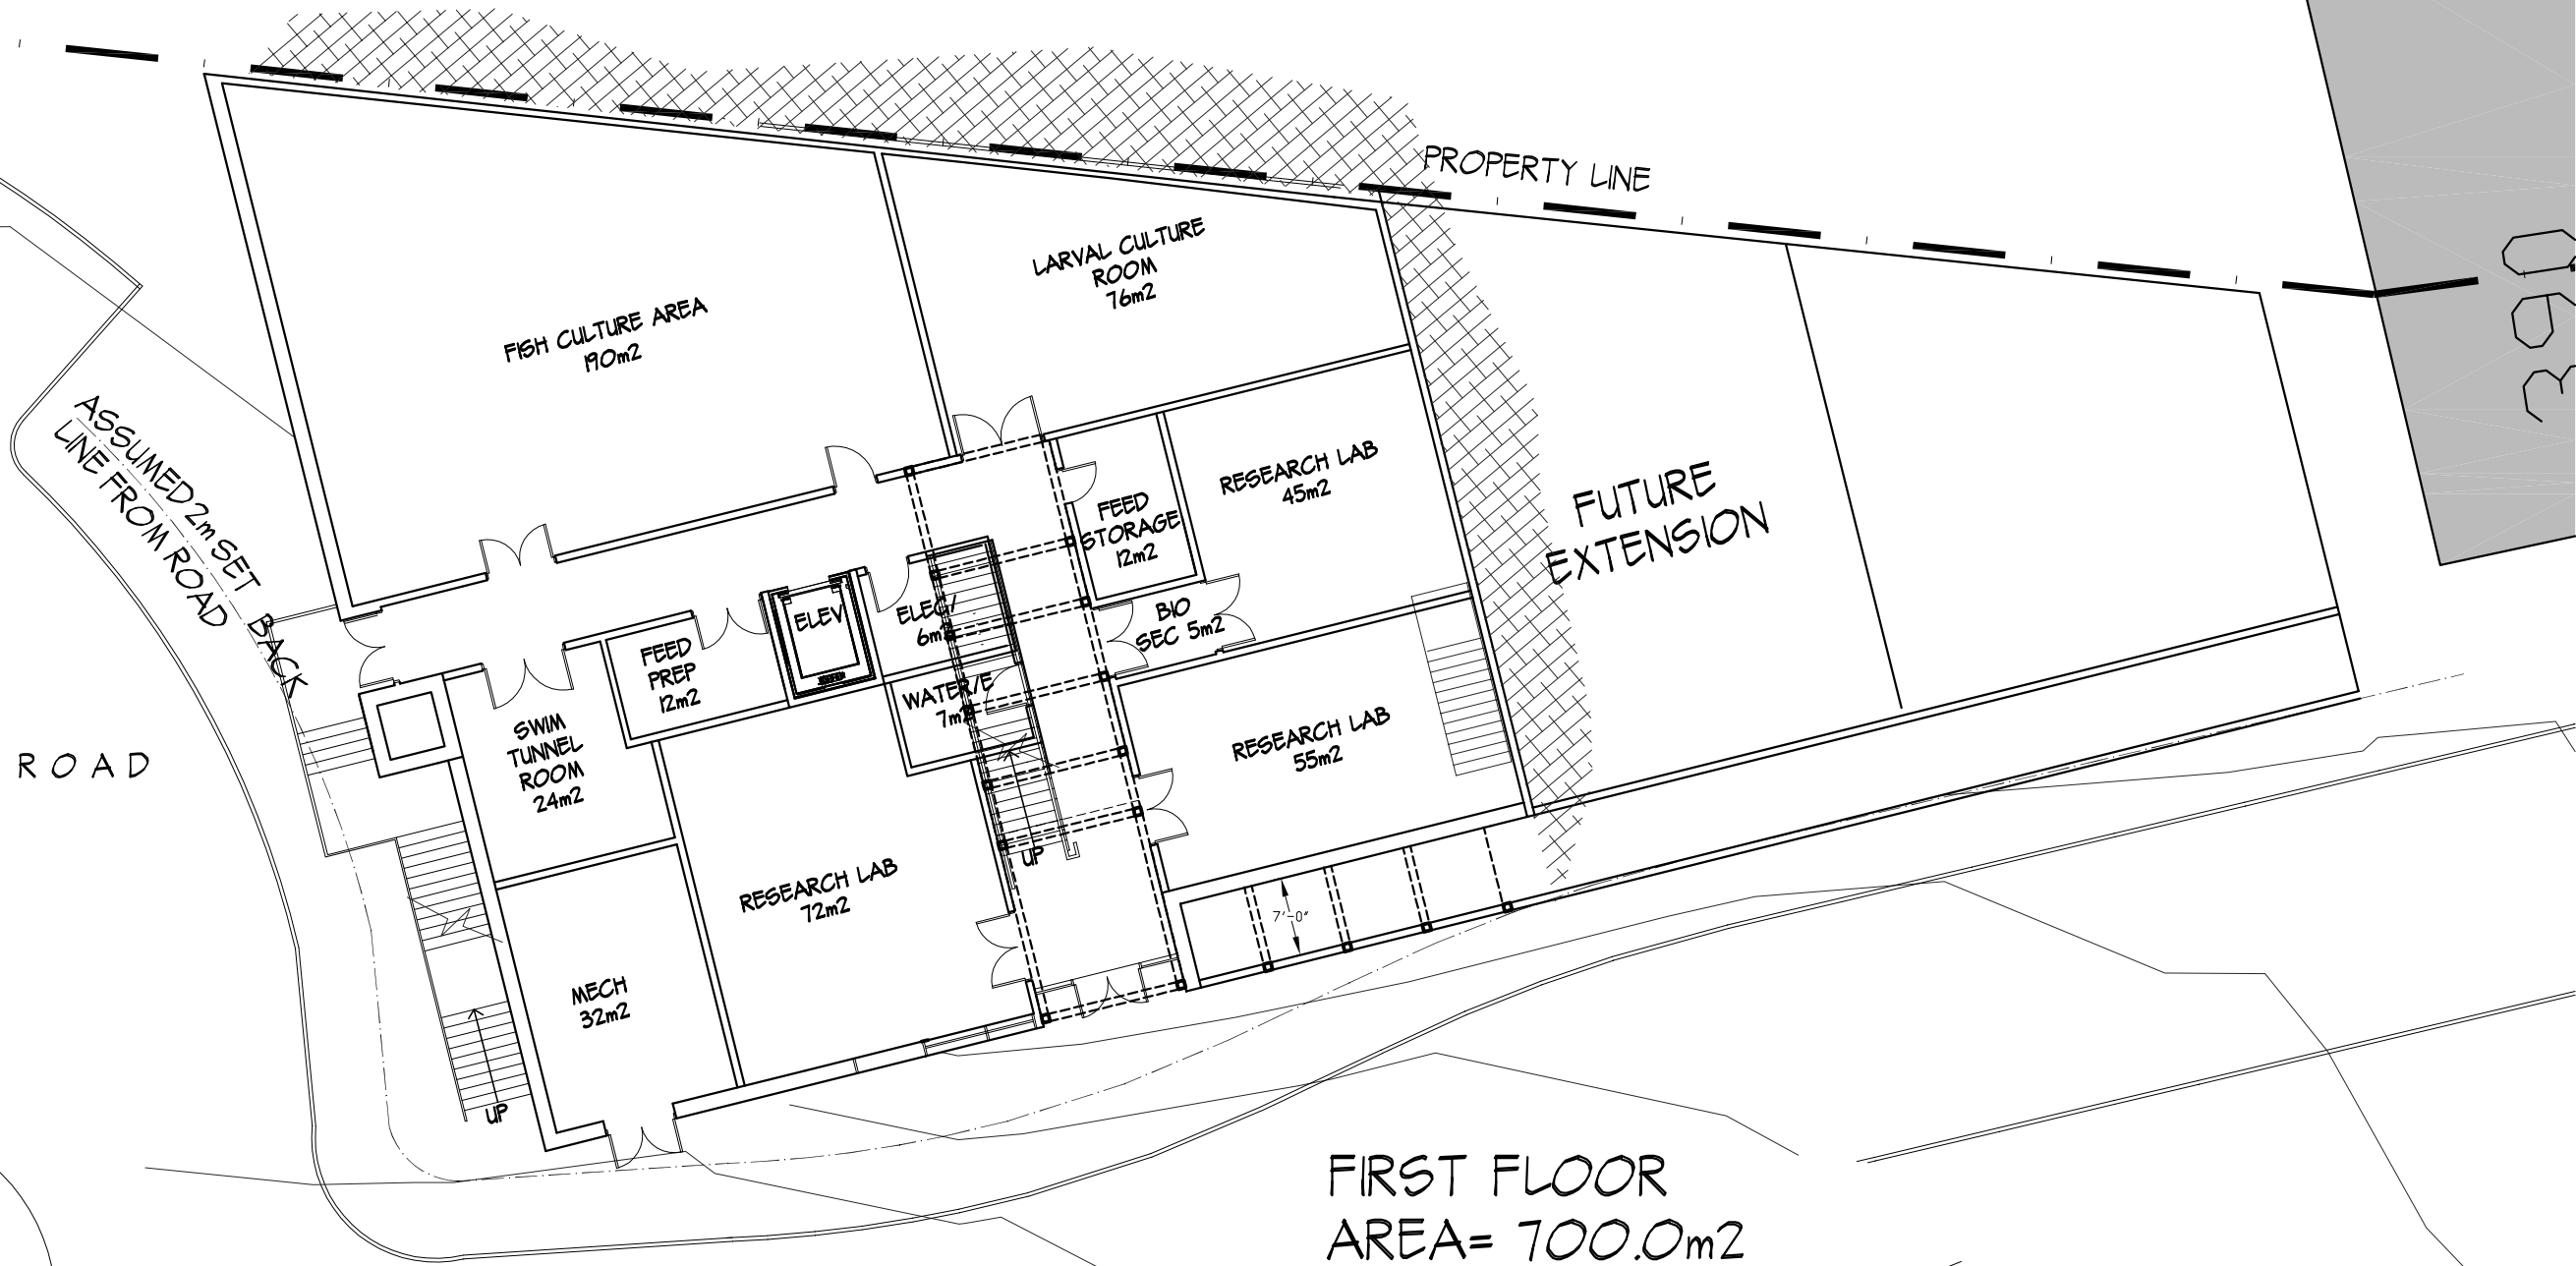

FIRST FLOOR PLAN

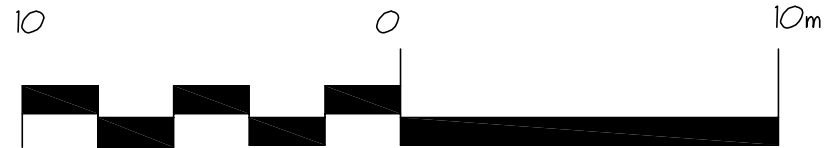

SCHEMATIC DESIGN

INTERNATIONAL CENTRE FOR STURGEON STUDIES  
 CHERNOFF THOMPSON ARCHITECTS

SK-02

DRAWN = CC/M/J/P  
 PROJECT NO. = 28013.0

SCALE = 1:200  
 DATE = 25 SEP 08

4/20/08 12:20:33