

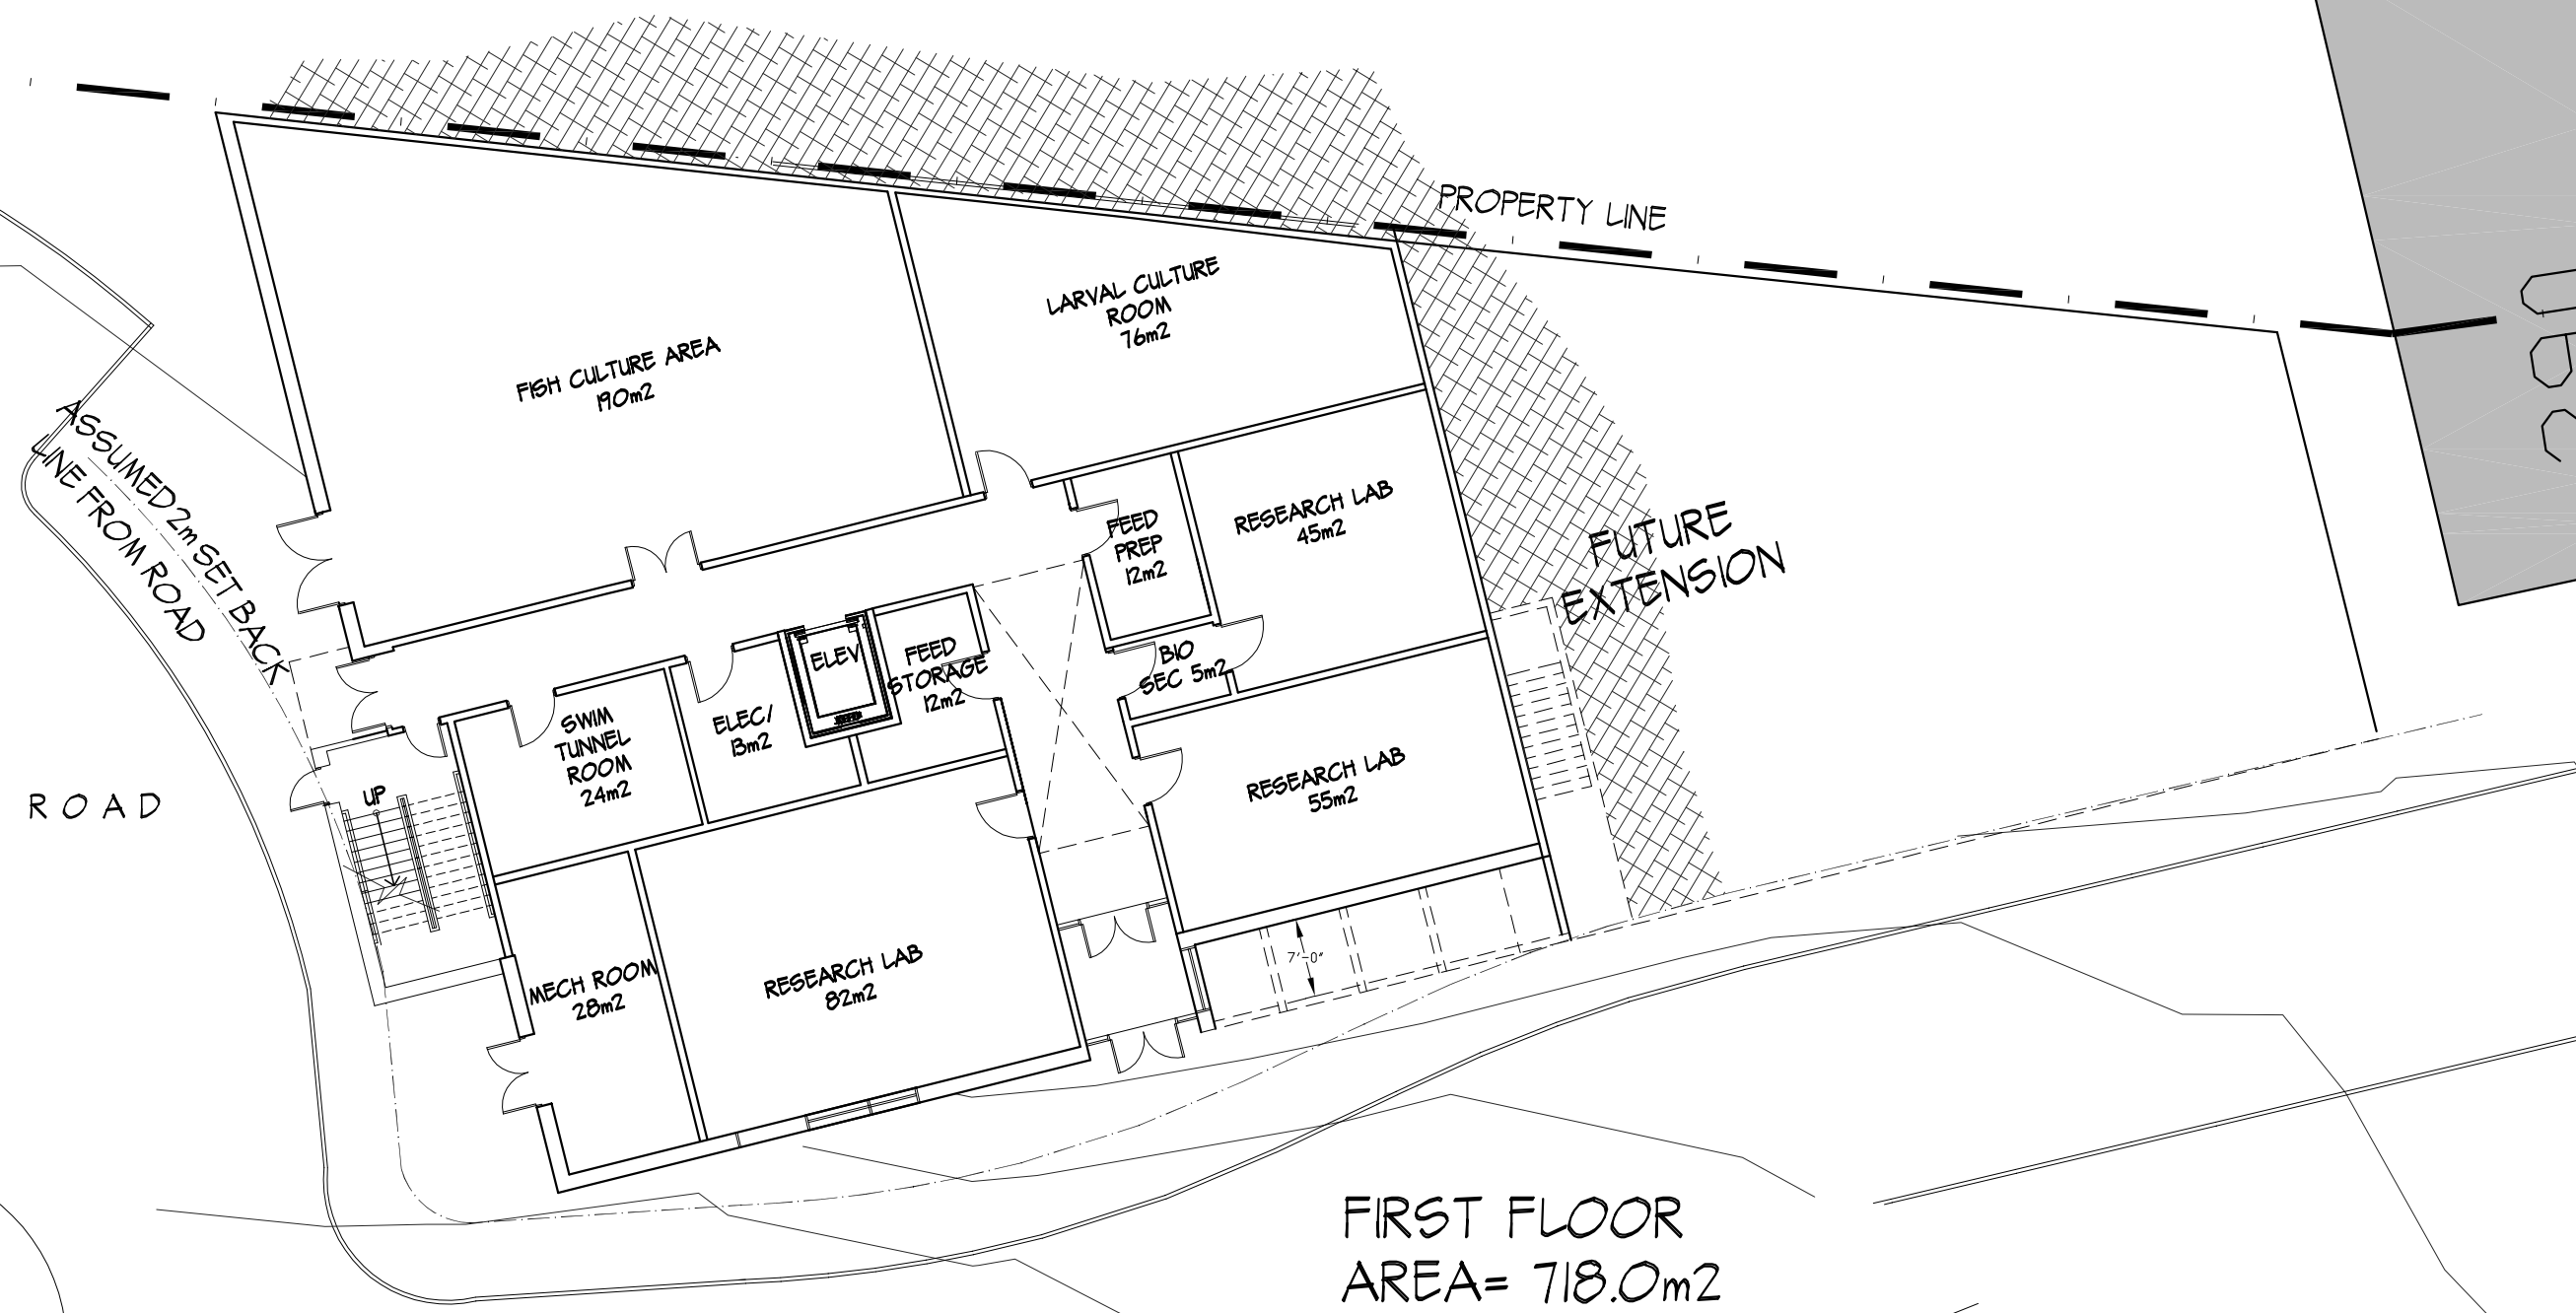


4202X-0001 2202X-0001

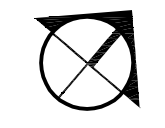

FIRST FLOOR  
AREA= 718.0m<sup>2</sup>

FIRST FLOOR PLAN

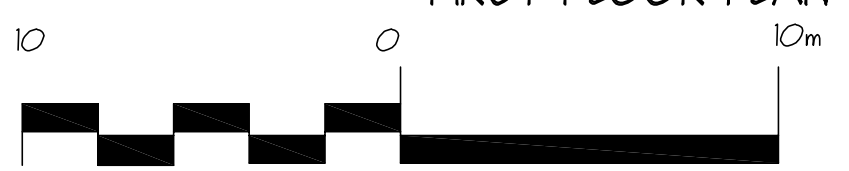


SCHEMATIC DESIGN

SK-02

INTERNATIONAL CENTRE FOR STURGEON STUDIES  
 CHERNOFF THOMPSON ARCHITECTS


DRAWN = CC/M/J/P  
 PROJECT No. = 28013.0

SCALE = 1:200  
 DATE = 07 OCT 08

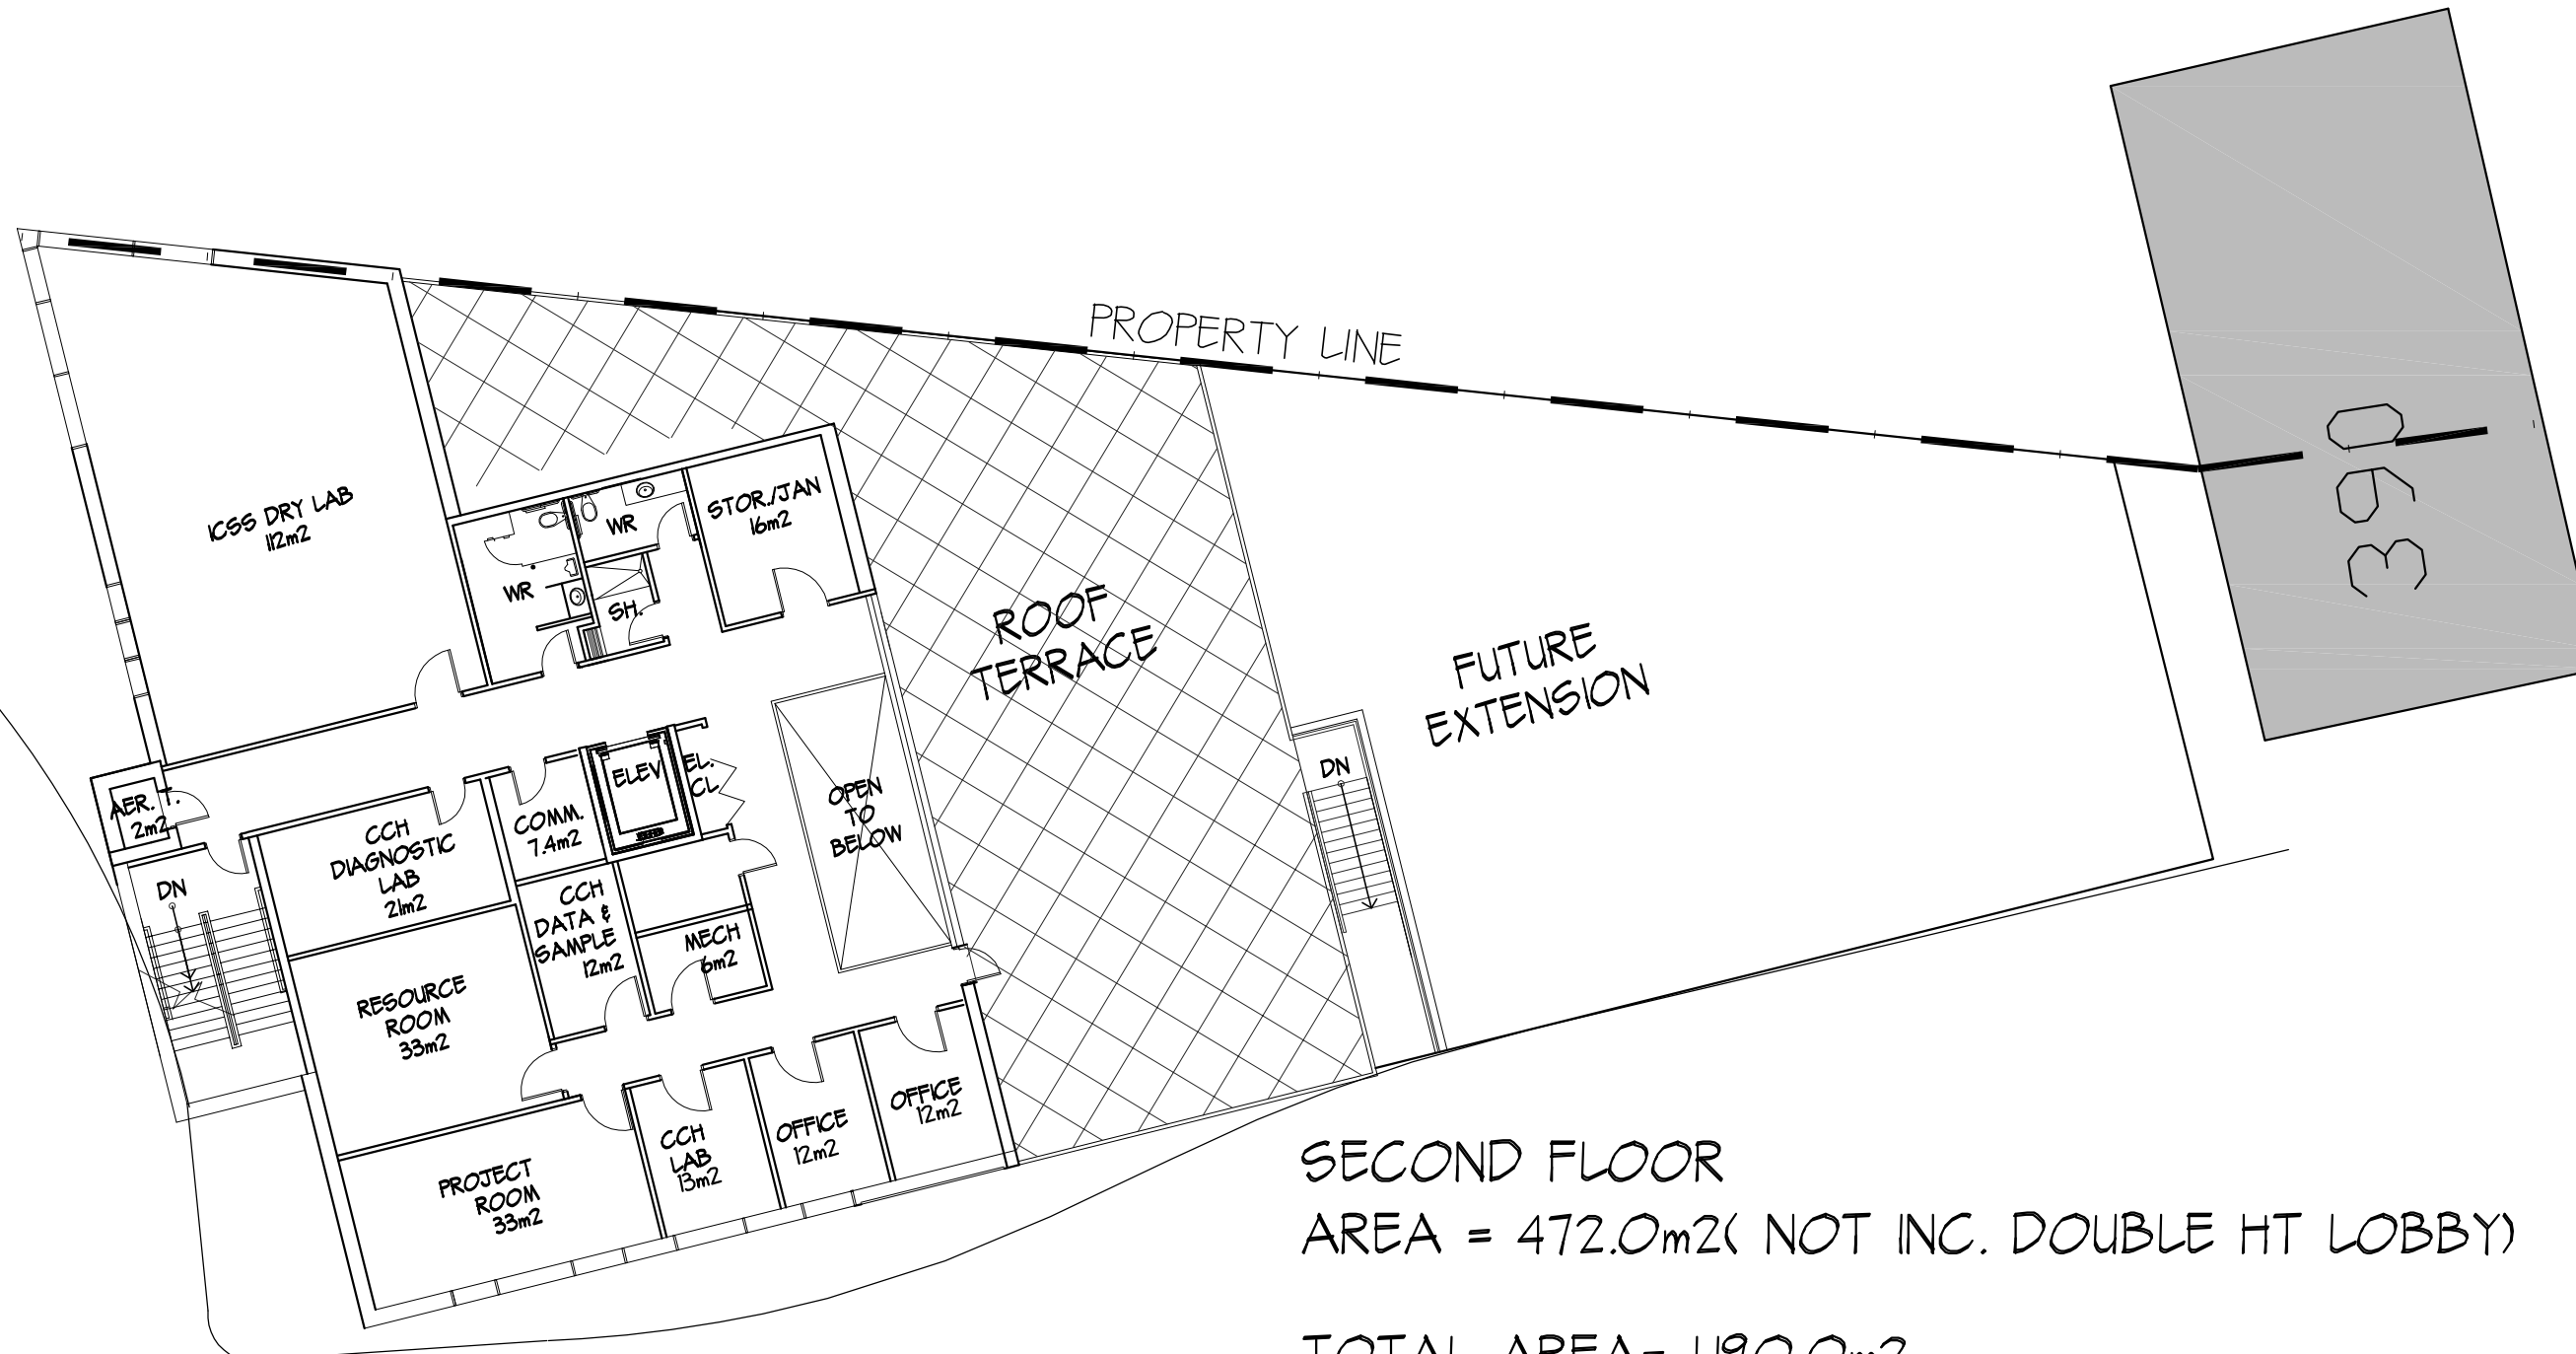

SECOND FLOOR  
 AREA = 472.0m<sup>2</sup> (NOT INC. DOUBLE HT LOBBY)  
 TOTAL AREA = 1,190.0m<sup>2</sup>

SECONDT FLOOR PLAN

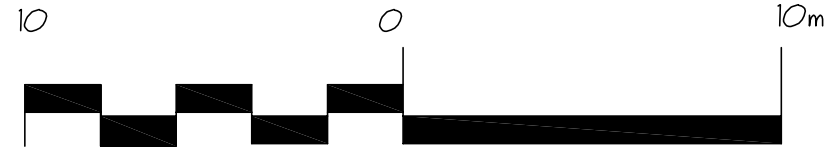

SCHEMATIC DESIGN

INTERNATIONAL CENTRE FOR SURGEON STUDIES  
 CHERNOFF THOMPSON ARCHITECTS

SK-03

DRAWN = CC/M/J/P  
 PROJECT NO. = 28013.0

SCALE = 1:200  
 DATE = 07 OCT 08