


LEGEND:

- PEDESTRIAN CIRCULATION
- VEHICULAR CIRCULATION
- FIRE LANE
- CONNECTIONS TO CAMPUS
- ENTRY POINTS

BUS DROP-OFF  
 RESTRICTED ACCESS -  
 BUSES & FIRE TRUCKS  
 ONLY

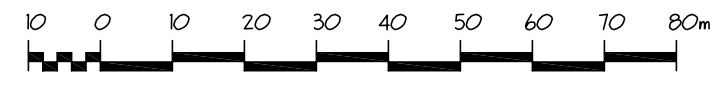

SITEPLAN - OPTION 1

MALASPINA UNIVERSITY COLLEGE ICSS&CCH


SCALE: 1 : 100  
 DATE: 21 FEB 2008  
 DRAWN BY: XX  
 CTA PROJ. NO.: 26017  
 JCA PROJ. NO. 0609

JENSEN CHERNOFF THOMPSON ARCHITECTS

SK-1

ADVANTAGES:  
 -1 STORY  
 -FUTURE EXPANSION

DISADVANTAGE:  
 -CANT ADD ADDITIONAL FLOORS  
 -PRIME BUILDING SITE

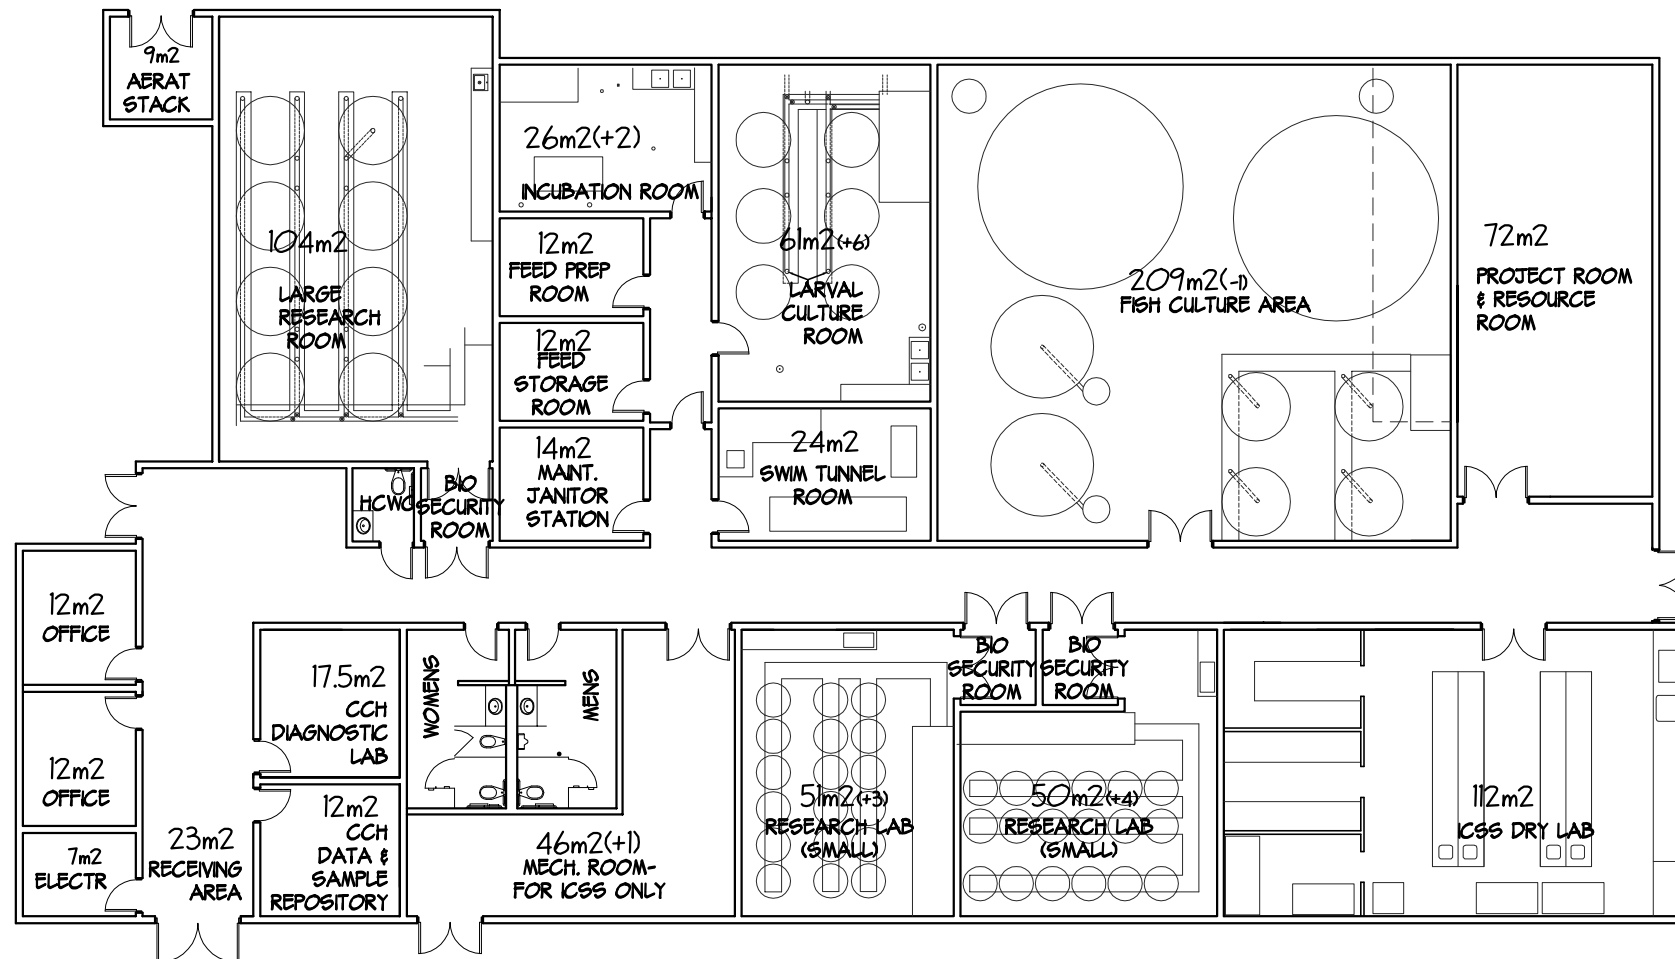

GROUND FLOOR

TOTAL AREA = 1138SQM