


NOTES

KEYING

- △-STRIKE ONLY
- READER ONLY

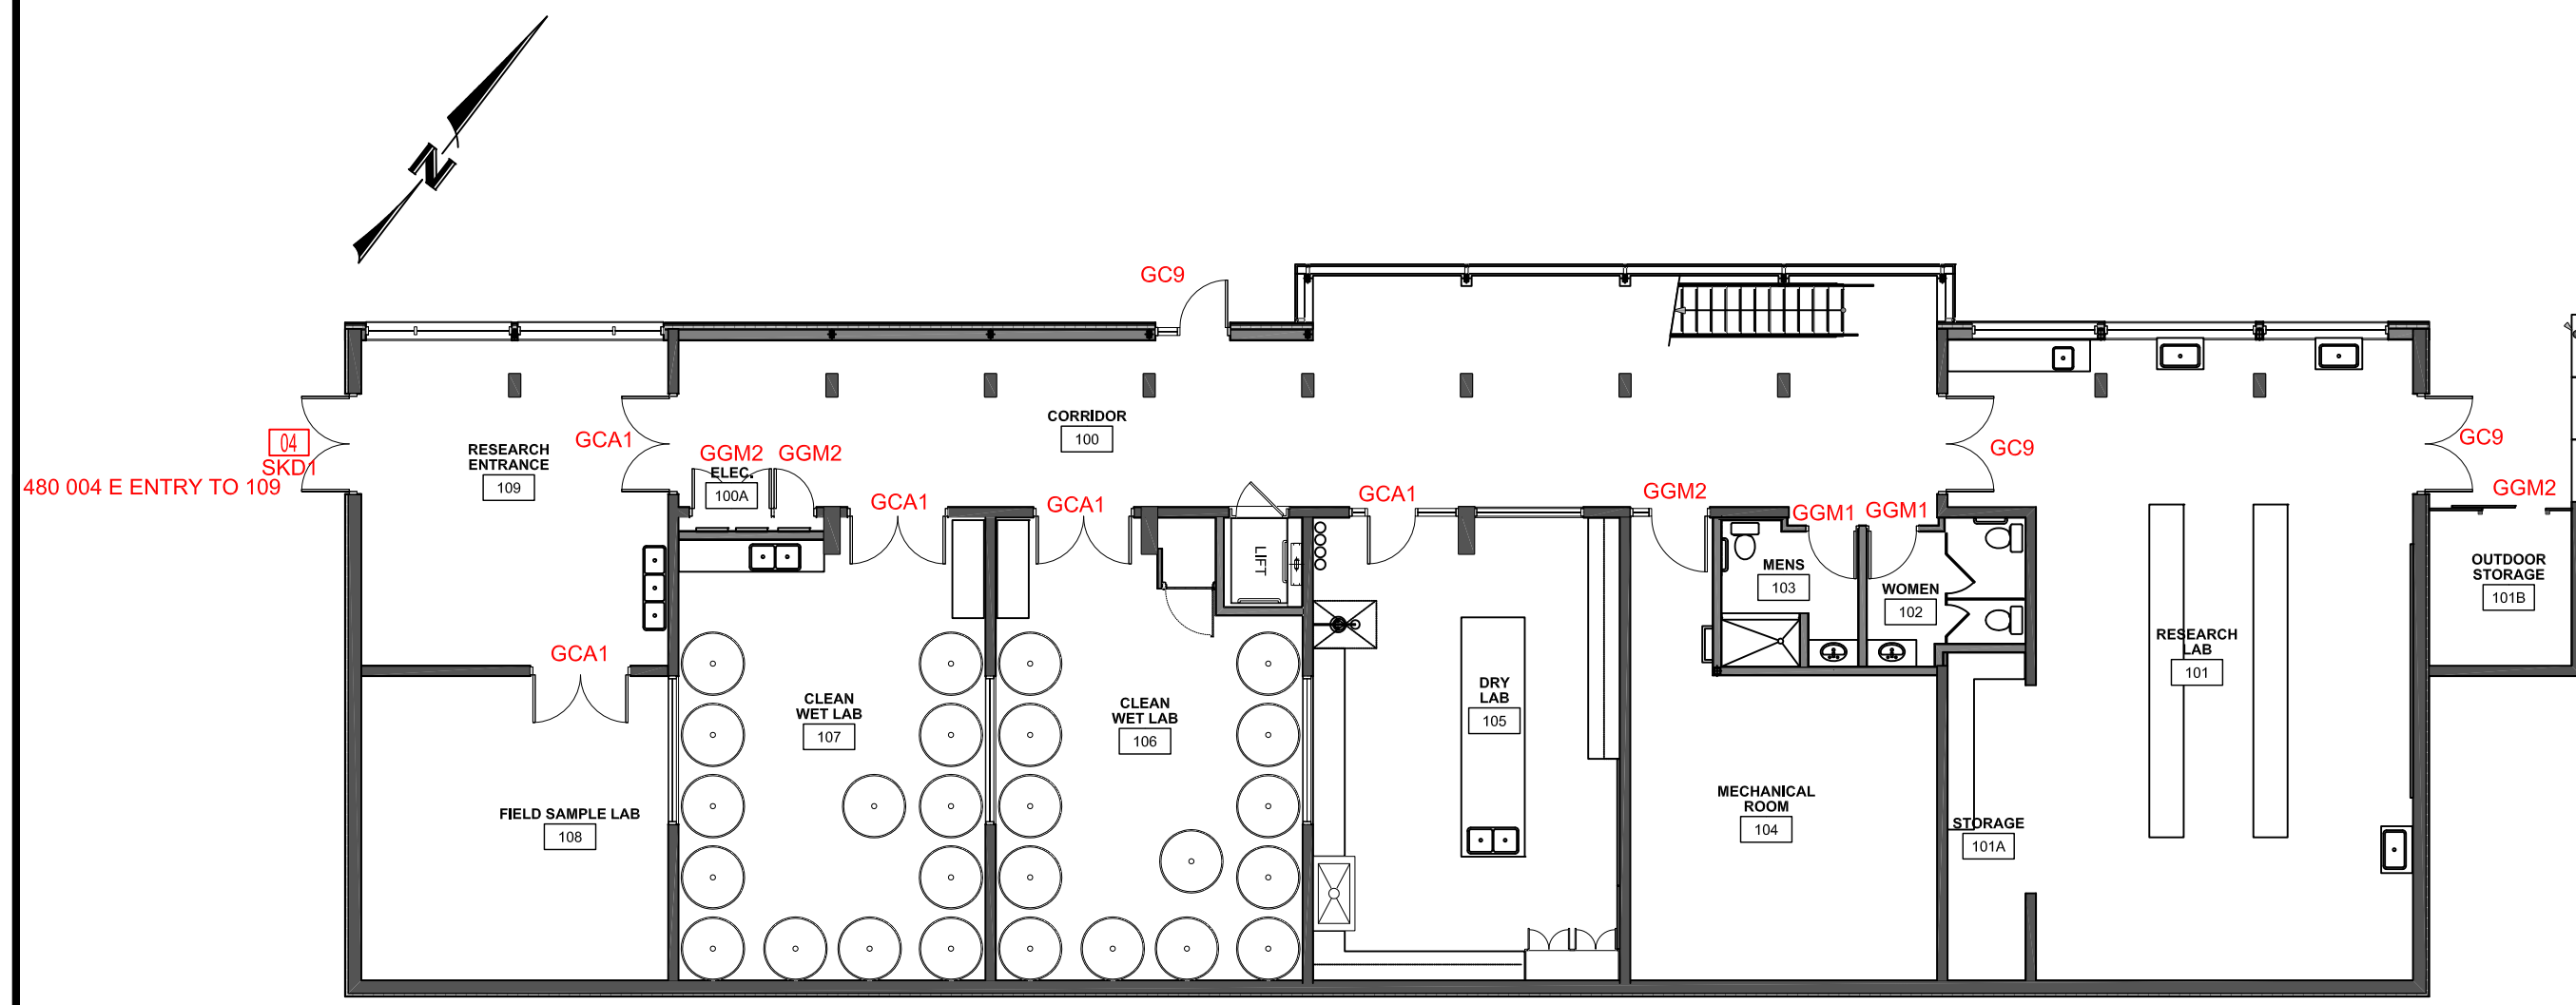

BUILDING NAME AND NUMBER
**DEEP BAY MARINE FIELD STATION
 BLDG 480**

FLOOR
FIRST FLOOR

DRAWING NAME
ARCHITECTURAL

REVISION DATE
DEC 2010

SCALE NTS	PAGE NUMBER 480.1
--------------	----------------------